

T. 7. S R. 28. E

SEE INSERT
46°34'


Scale 1"=100'

6± Acres ROW location for New Wells

Note - Wells shown are Test Wells.

Estimate.

- Purchase 6± Acres of Right of Way.
- Erect 24x45' Steel Tank with frost box.
- Place S.H. Water Crane with 60 ft. of Crane Line
- Construct combination Pumping & Treating Bldg complete with Machinery 19x42' Frame.
- Lay 275 ft of 75# track complete including #10 T.O.
- Place 2 carboodies
- Drill wells and equip with air in laying pipe lines.

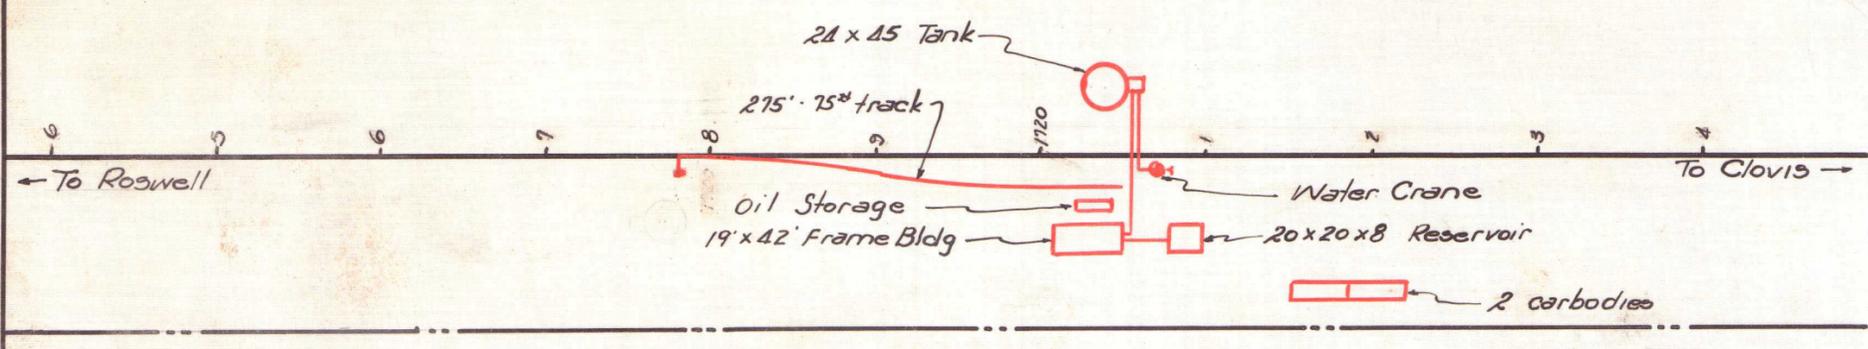

INSERT

Scale 1"=100'

SKETCH
TO ACCOMPANY ESTIMATE
FOR
WATER FACILITIES
NEAR
ELKINS NEW MEX.

DEOA SCALES NOTED
APR 17 1931
JAN 29 1930
484