
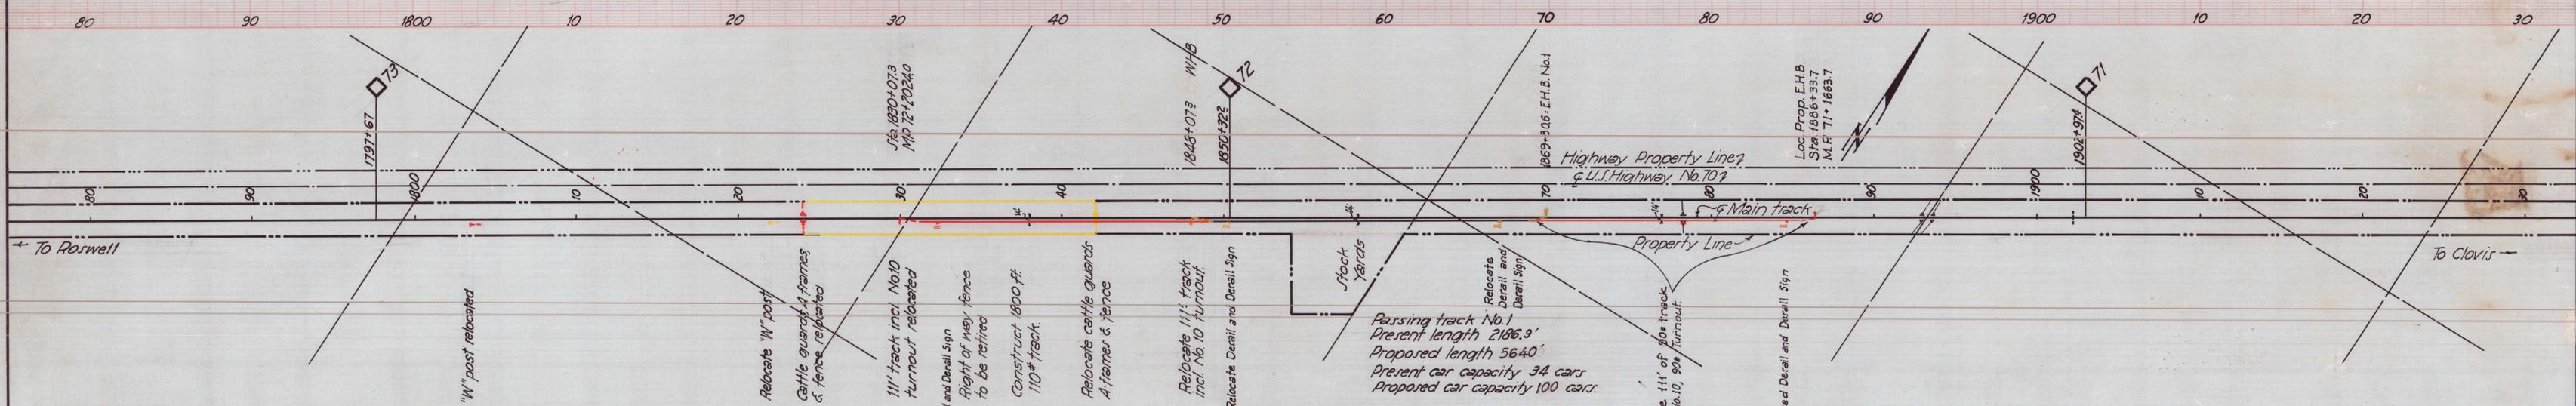


3
 Elev 1000

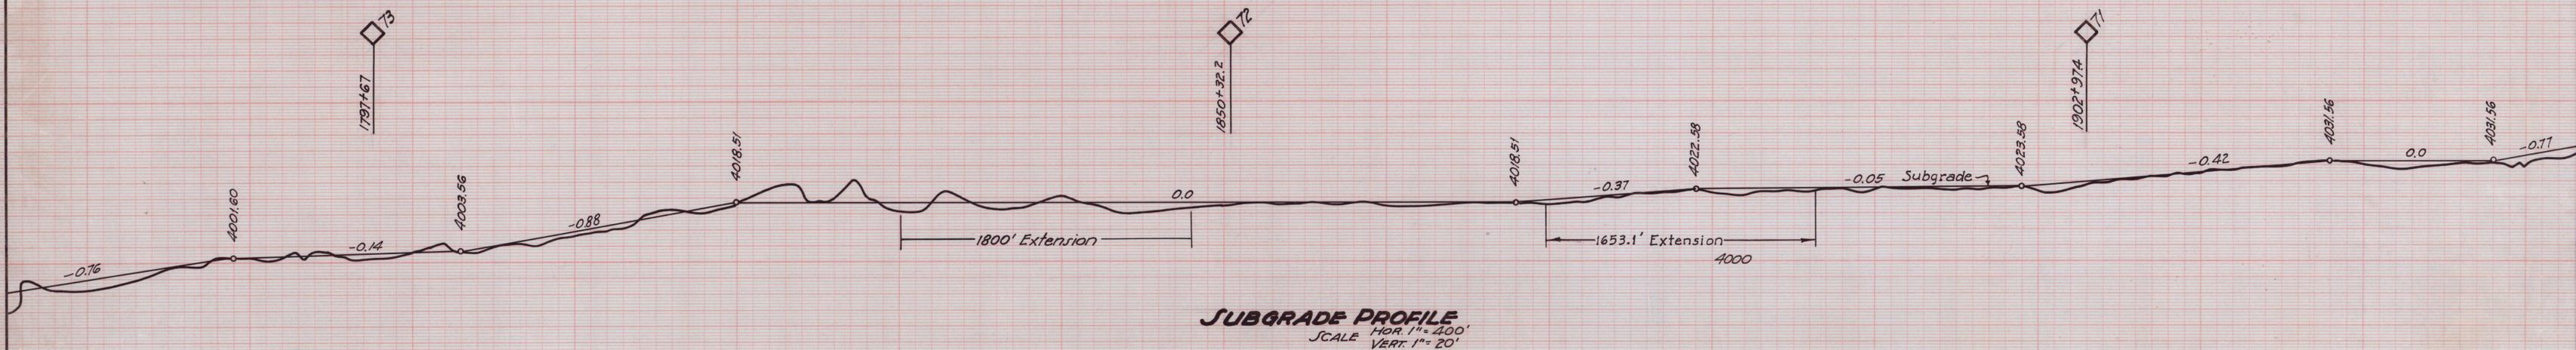

ESTIMATE

Do 2350 C.Y. Grading
 Construct 3453.1 ft. 90# track complete.

Do 500 C.Y. Grading - To fill borrow pits
 Relocate 222 ft. track incl. 2 No. 10-90# turnouts complete
 " Cattle guards, A-frames and fence
 " Station "W" post
 " Derails and Derail signs
 Retire 3600 ft. Right-of-fence.

SKETCH
 TO ACCOMPANY FORM 1576
EXTEND PASSING TRACK
 AT

ELKINS
 DEOC. 2334
N. MEX.
 SEPT. 8, 1948
 SCALES NOTED