


RAIL SURFACING & LINING AND TIE GANG CORRECTED FOR JUNE 26, 1991

ALIGNMENT & PROFILE CORRECTED FOR OCTOBER 27, 1994

C. J. VALLEJO - HOISINGTON DIST.

REVISED: JANUARY 1, 1996

RIW

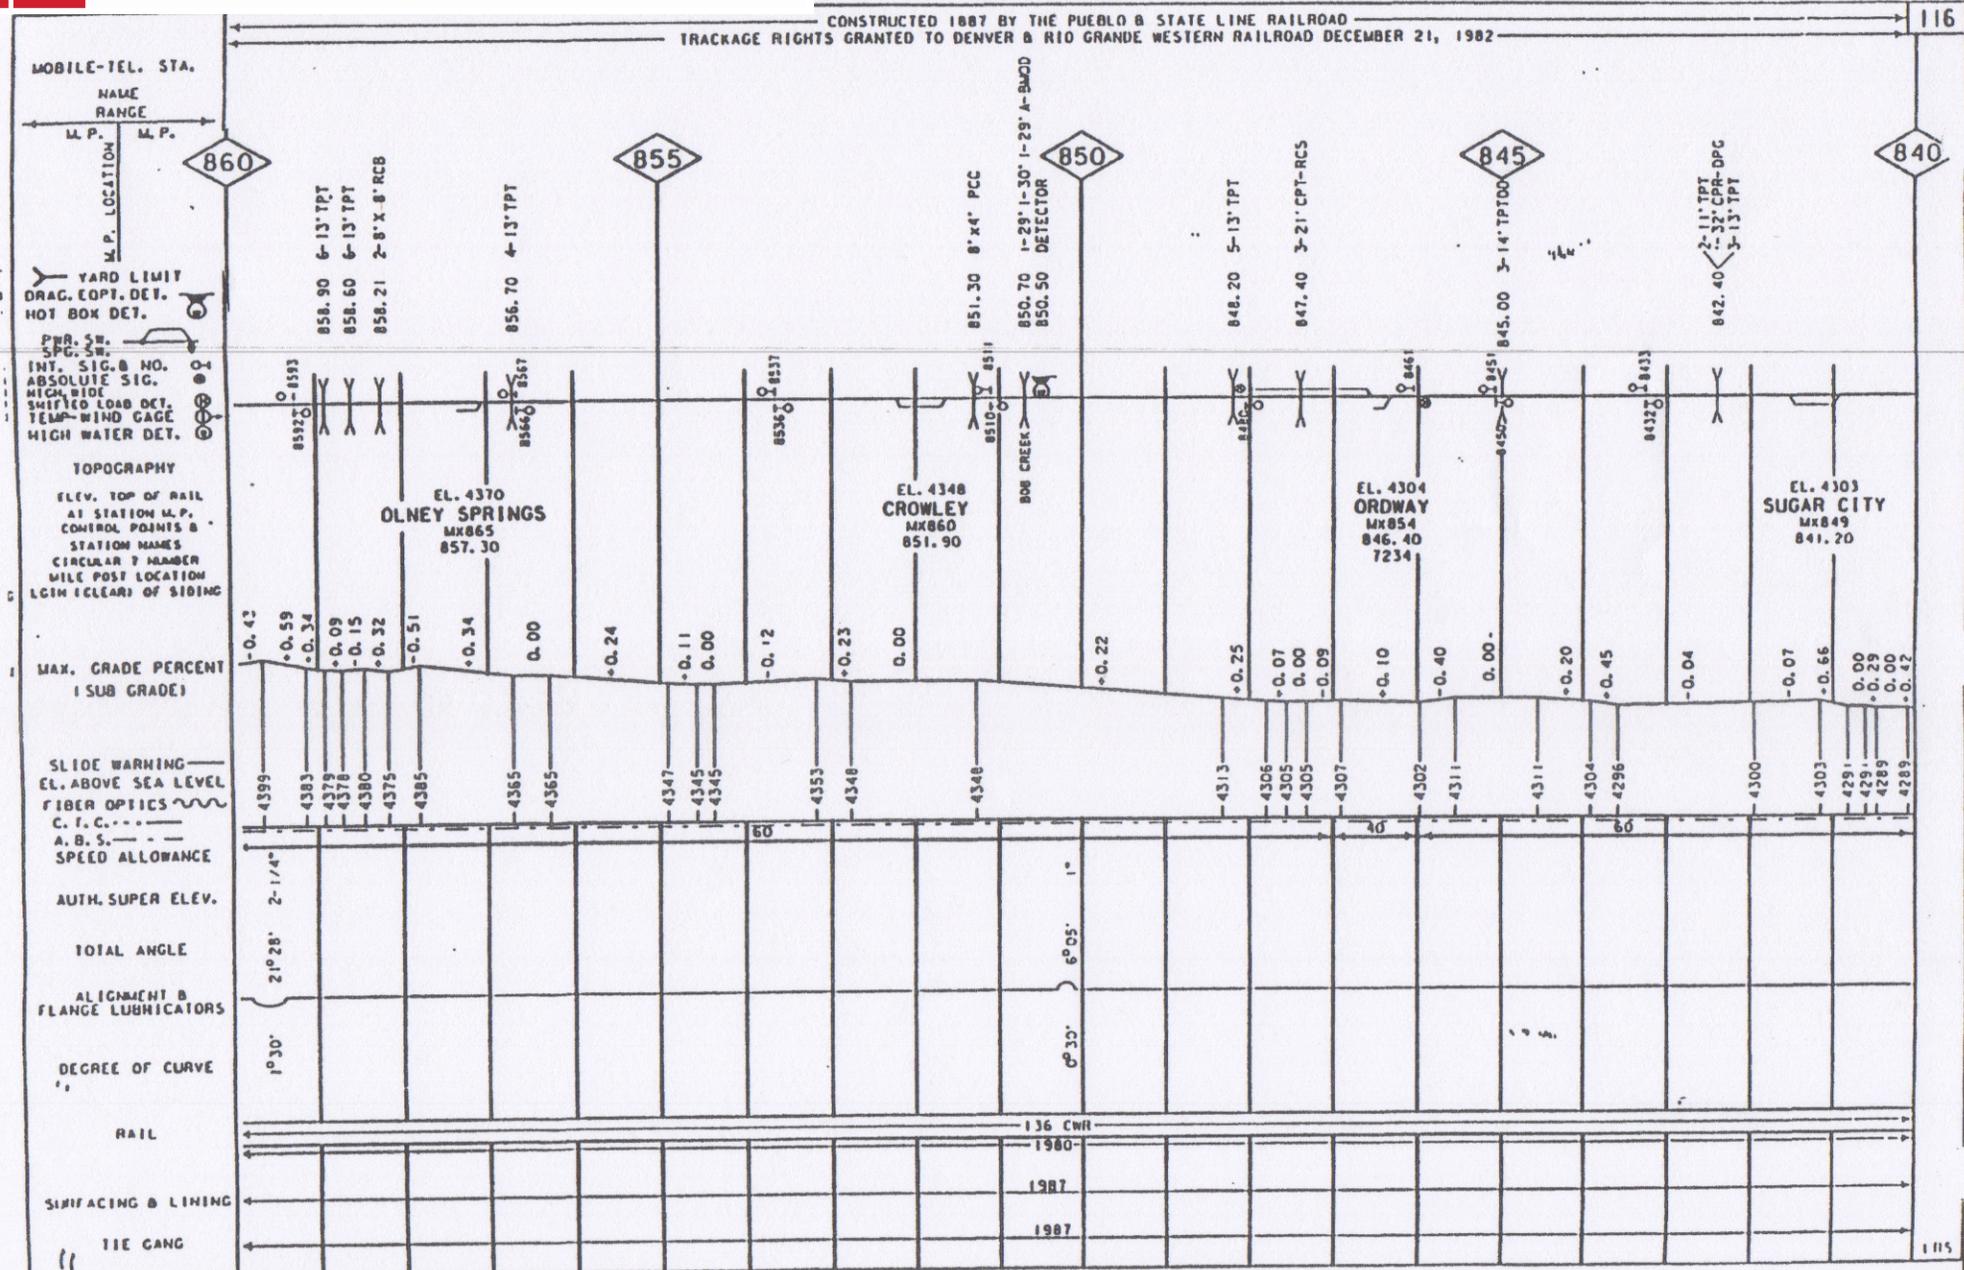

RAIL SURFACING & LINING & TIE GANG CORRECTED FOR DECEMBER 15, 1987


ALIGNMENT & PROFILE CORRECTED FOR AUGUST 29, 1994

C. J. VALLEJO - HOISINGTON DIST.

REVISED: JANUARY 1, 1996

RIW

CONSTRUCTED 1887 BY THE PUEBLO & STATE LINE RAILROAD
 TRACKS GRANTED TO DENVER & RIO GRANDE WESTERN RAILROAD DECEMBER 21, 1982

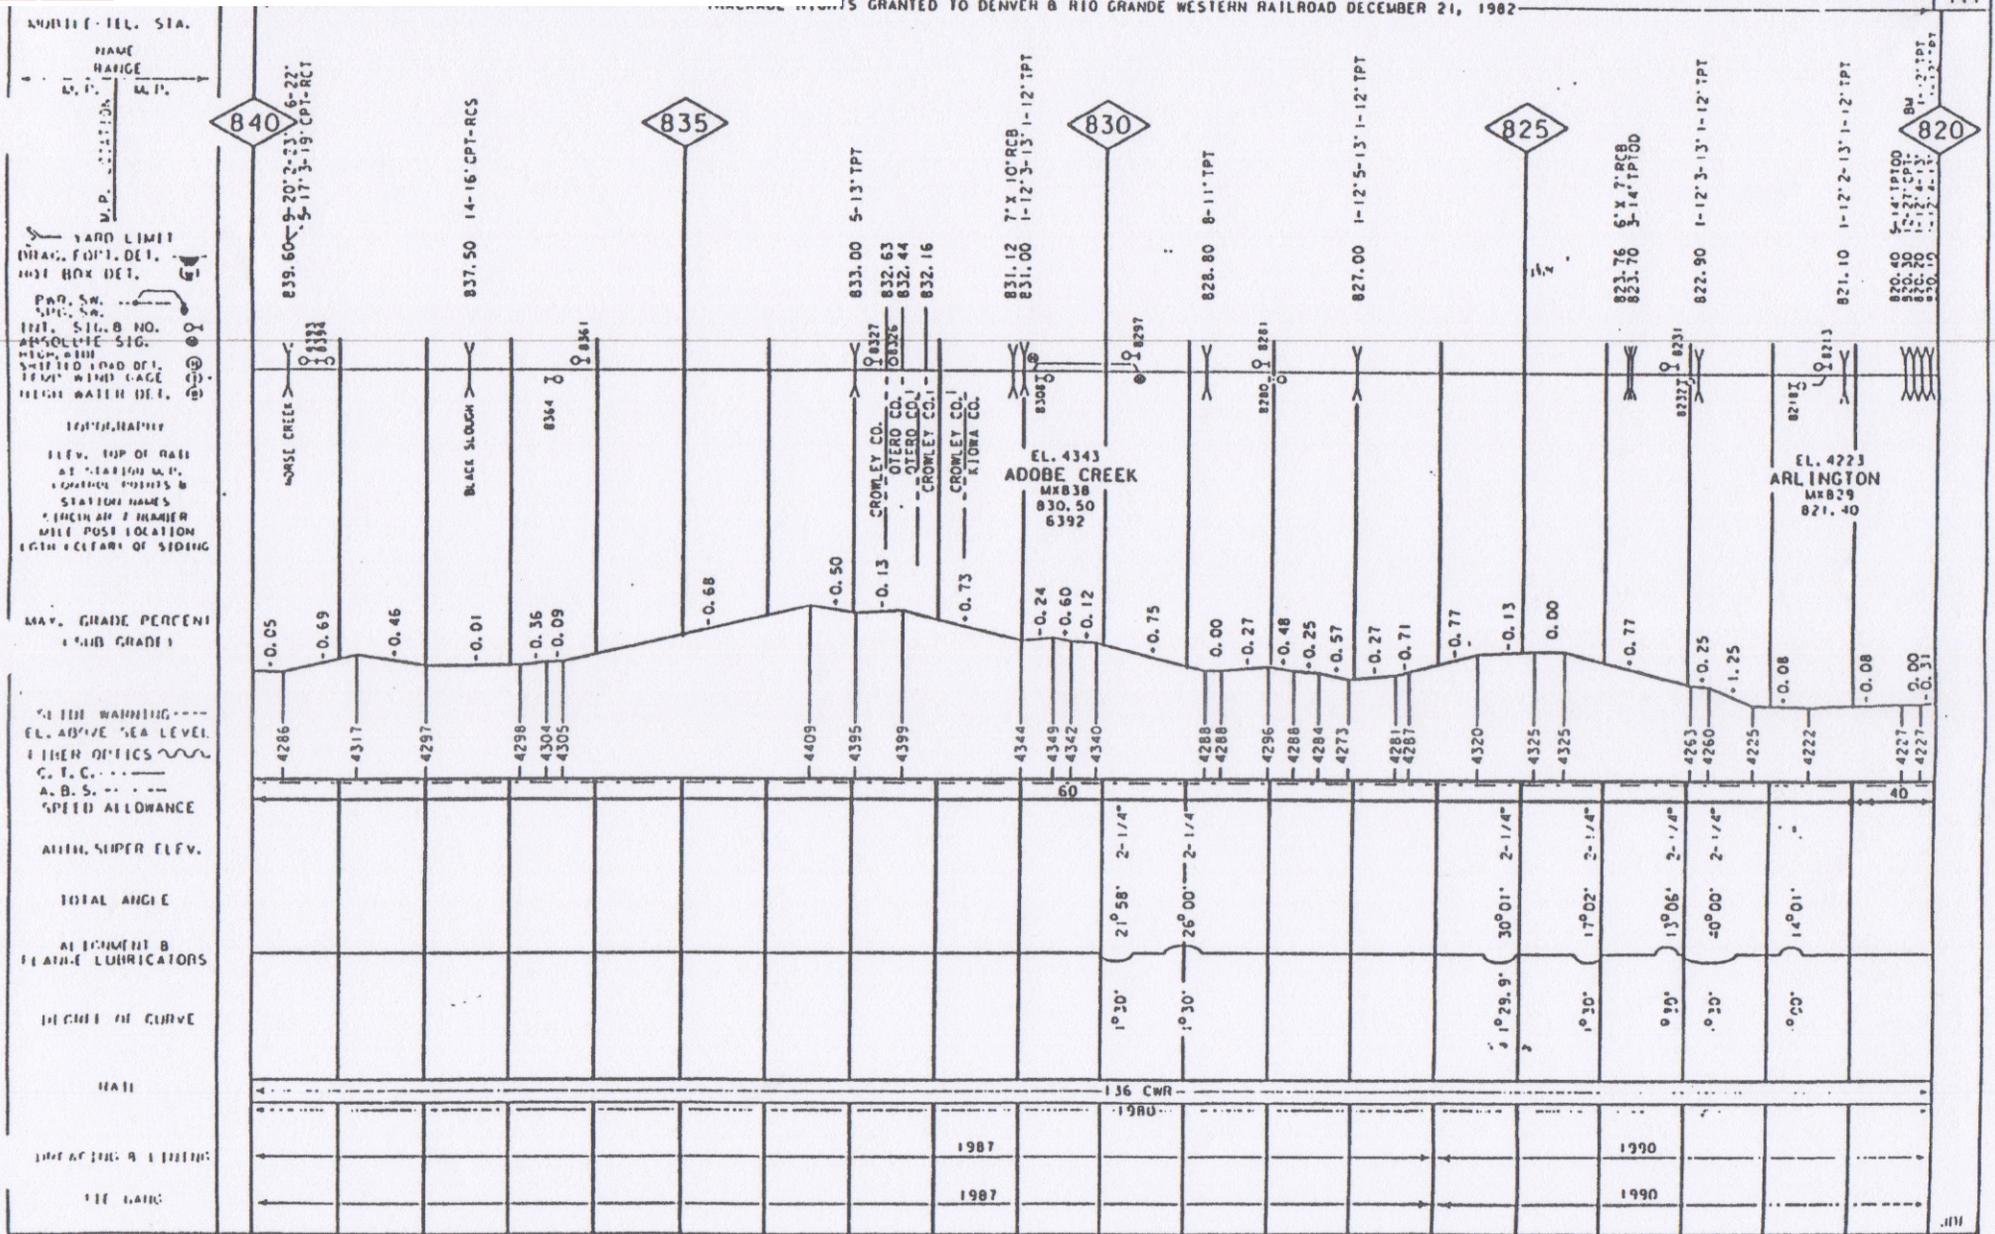

DATE OF SURVEY AND THE GANG CORRECTED FOR DECEMBER 29, 1993


ALIGNMENT B PROFILE CORRECTED FOR DECEMBER 16, 1993

C. J. VALLEJO - HOISINGTON DIST.

REVISED: JANUARY 1, 1996

RIW

CONSTRUCTED 1887 BY THE PUEBLO & STATE LINE RAILROAD
 TRACKAGE RIGHTS GRANTED TO DENVER & RIO GRANDE WESTERN RAILROAD DECEMBER 21, 1982

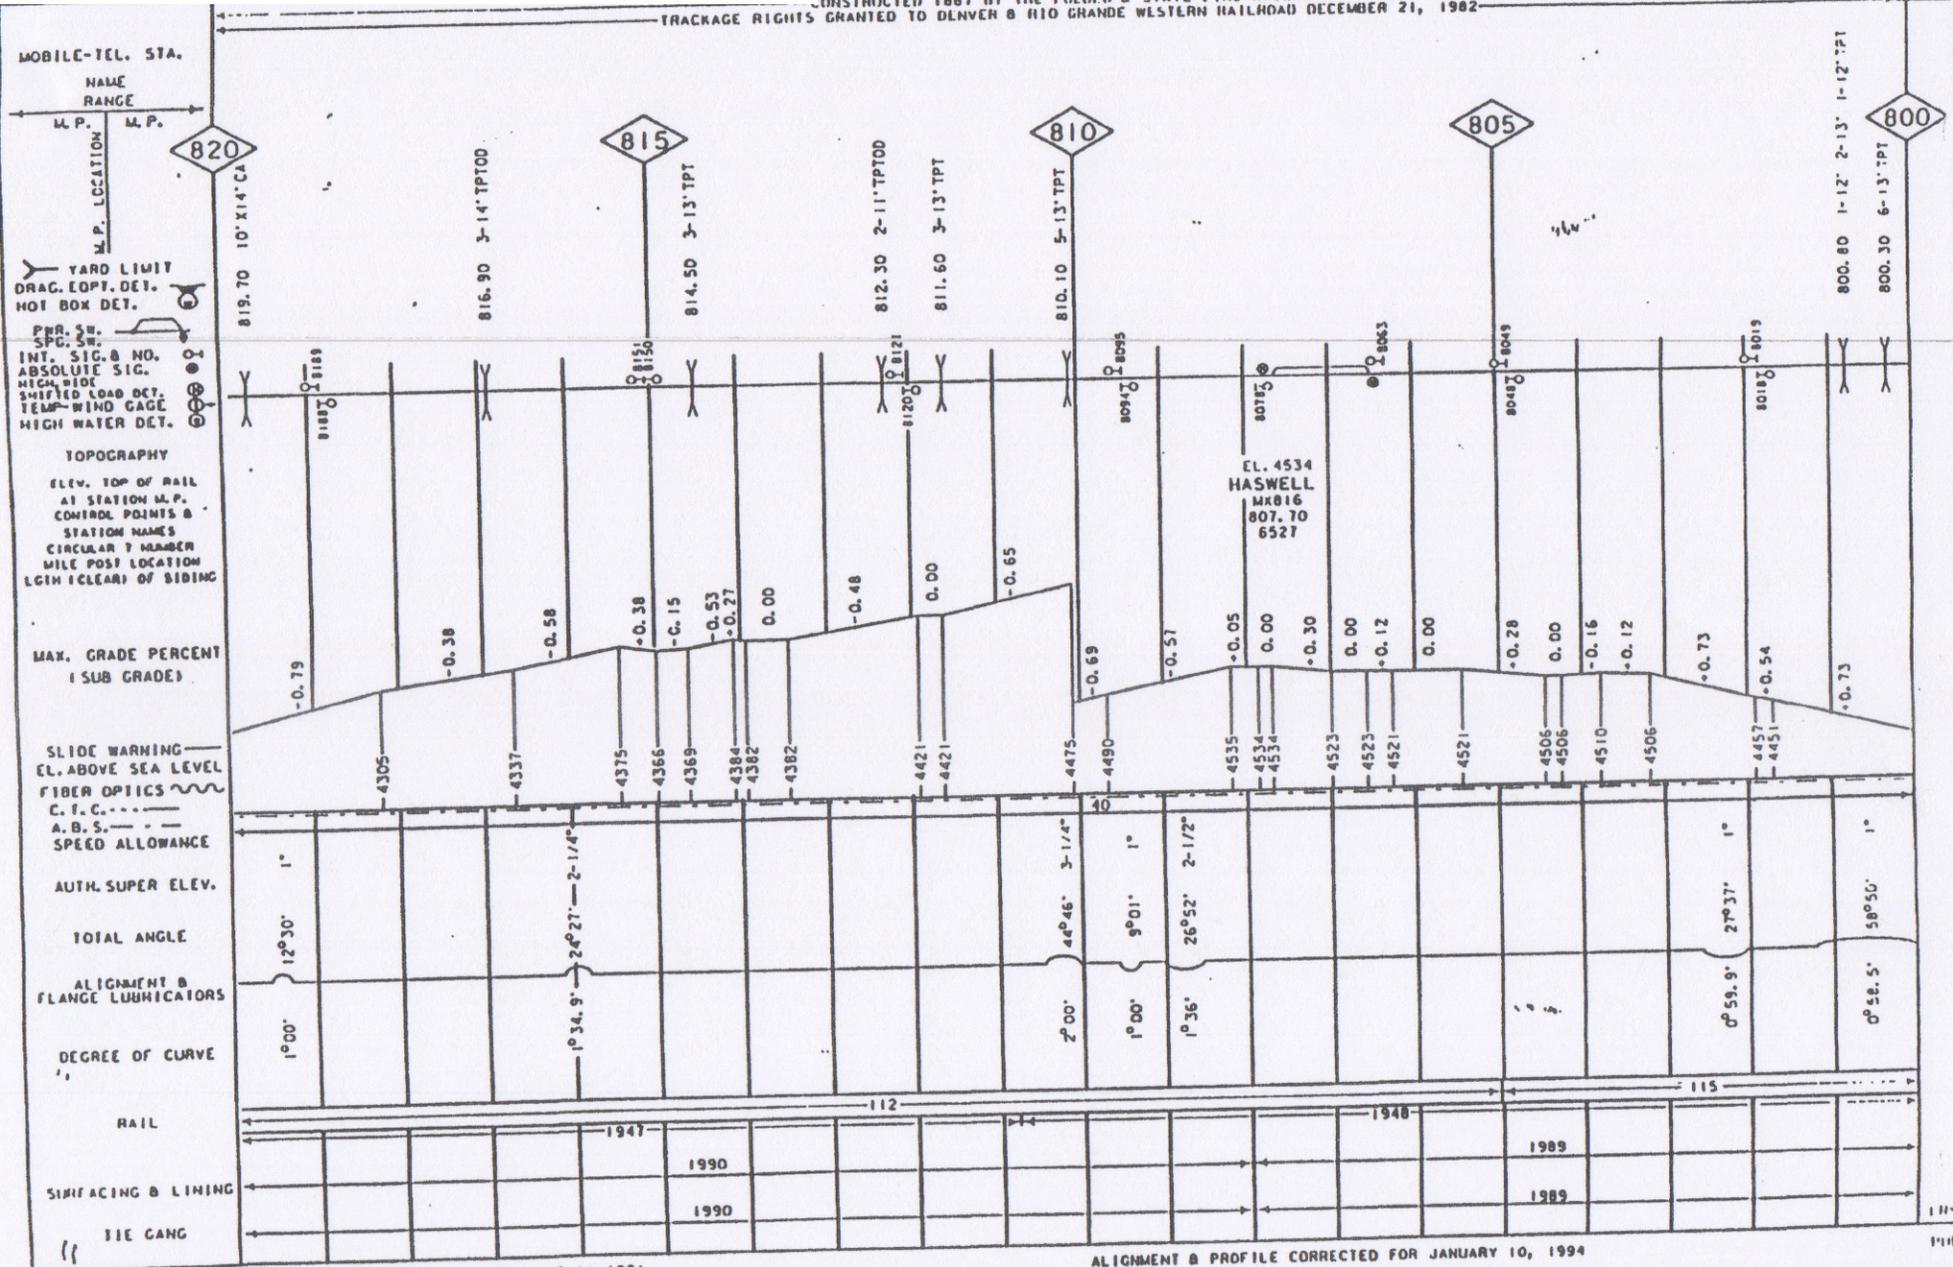


C. J. VALLEJO - HOISINGTON DIST.

RIW

REVISED: JANUARY 1, 1996



CRS ENGINEERS

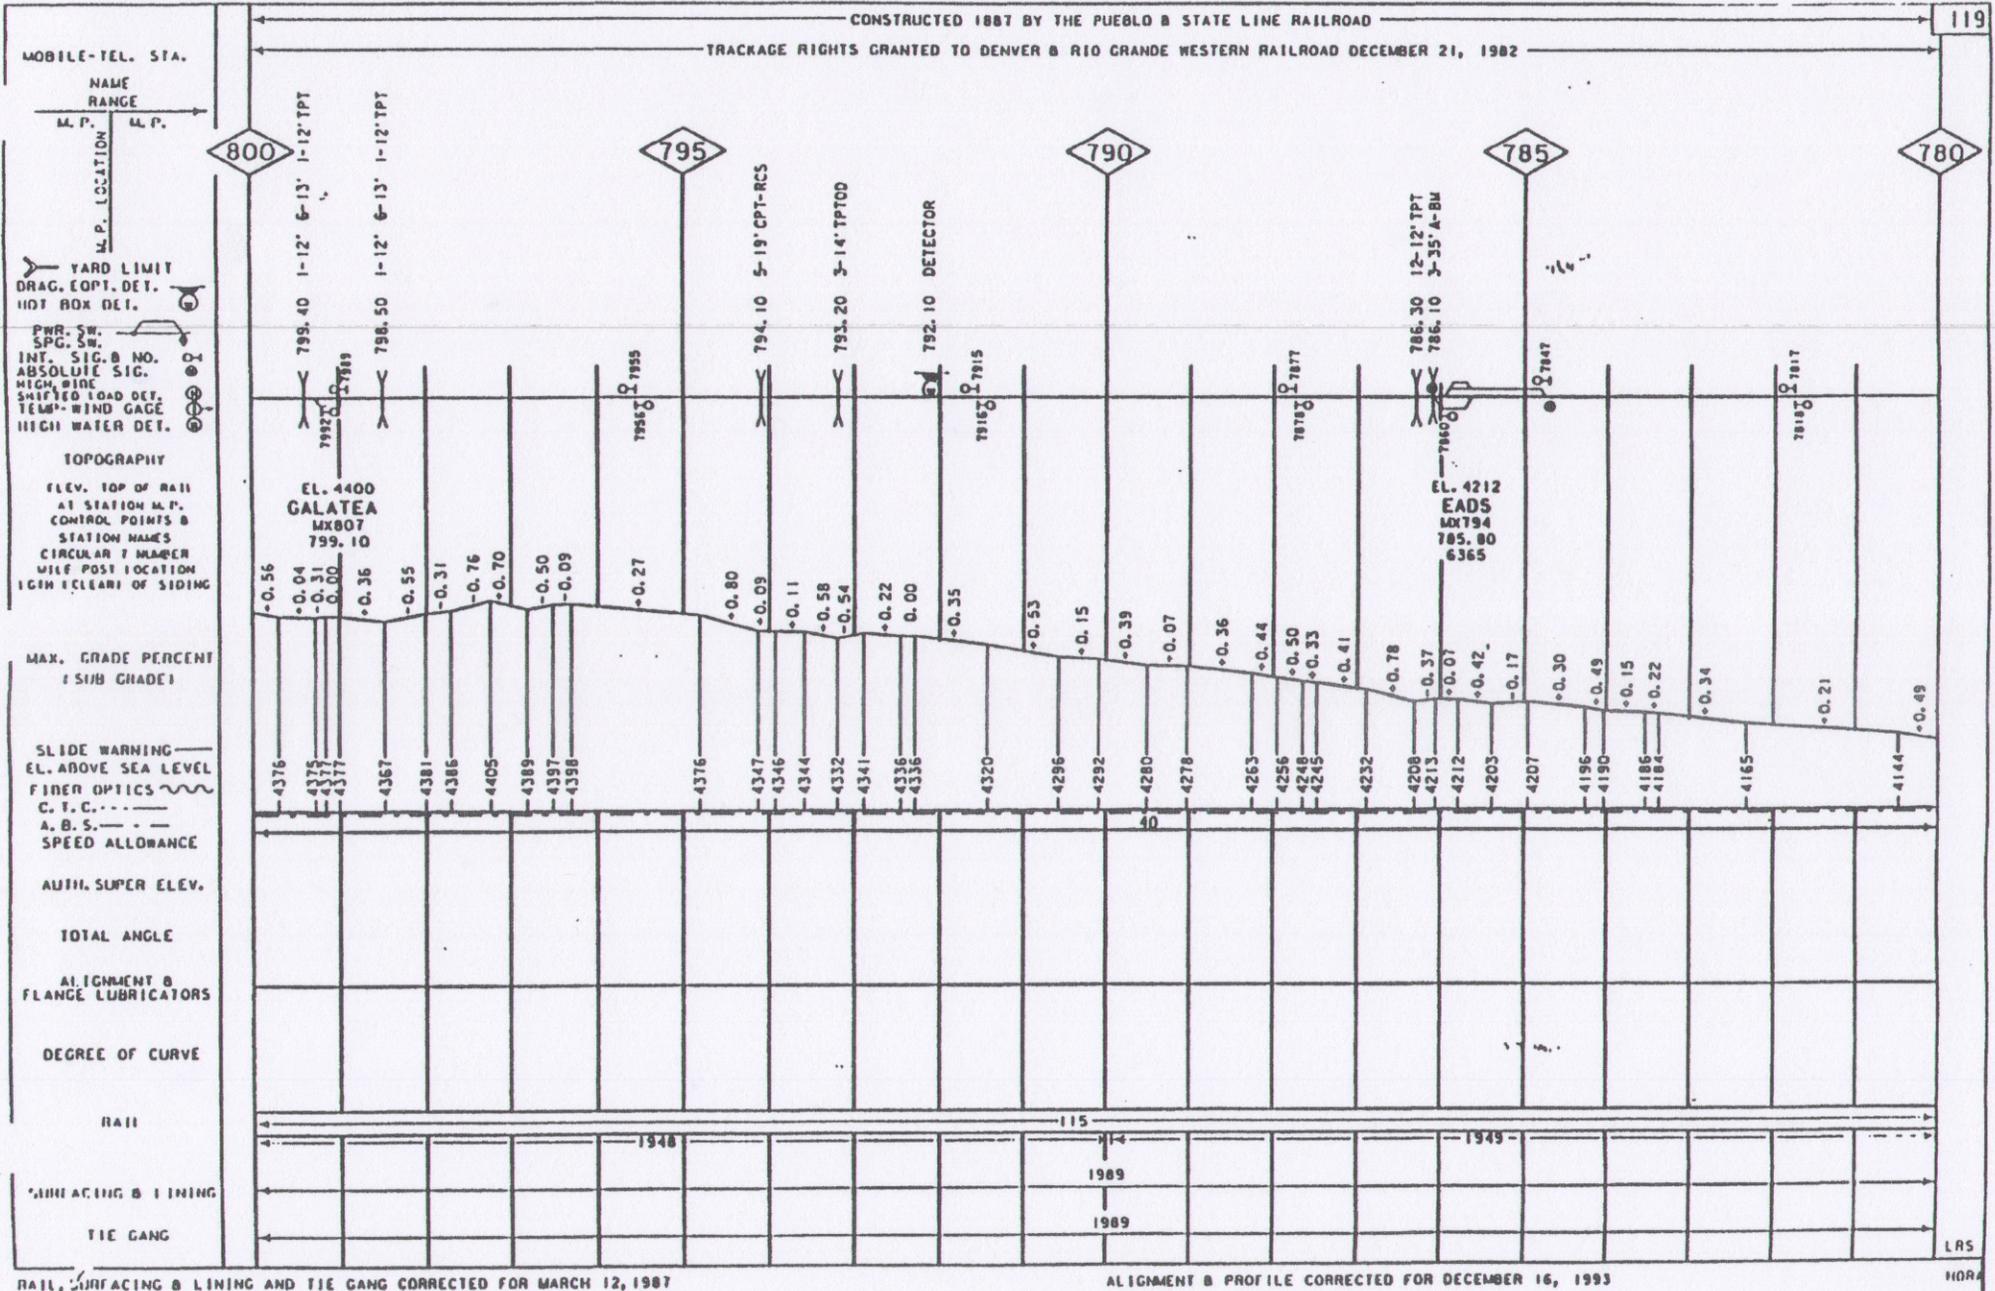

RAIL, SURFACING & LINING AND TIE GANG CORRECTED FOR MARCH 12, 1987

ALIGNMENT & PROFILE CORRECTED FOR DECEMBER 16, 1993


C. J. VALLEJO - HOISINGTON DIST.

REVISED: JANUARY 1, 1996

RIW

CONSTRUCTED 1887 BY THE PIEDRO & STATE LINE RAILROAD

TRACKAGE RIGHTS GRANTED TO DENVER & RIO GRANDE WESTERN RAILROAD DECEMBER 21, 1982

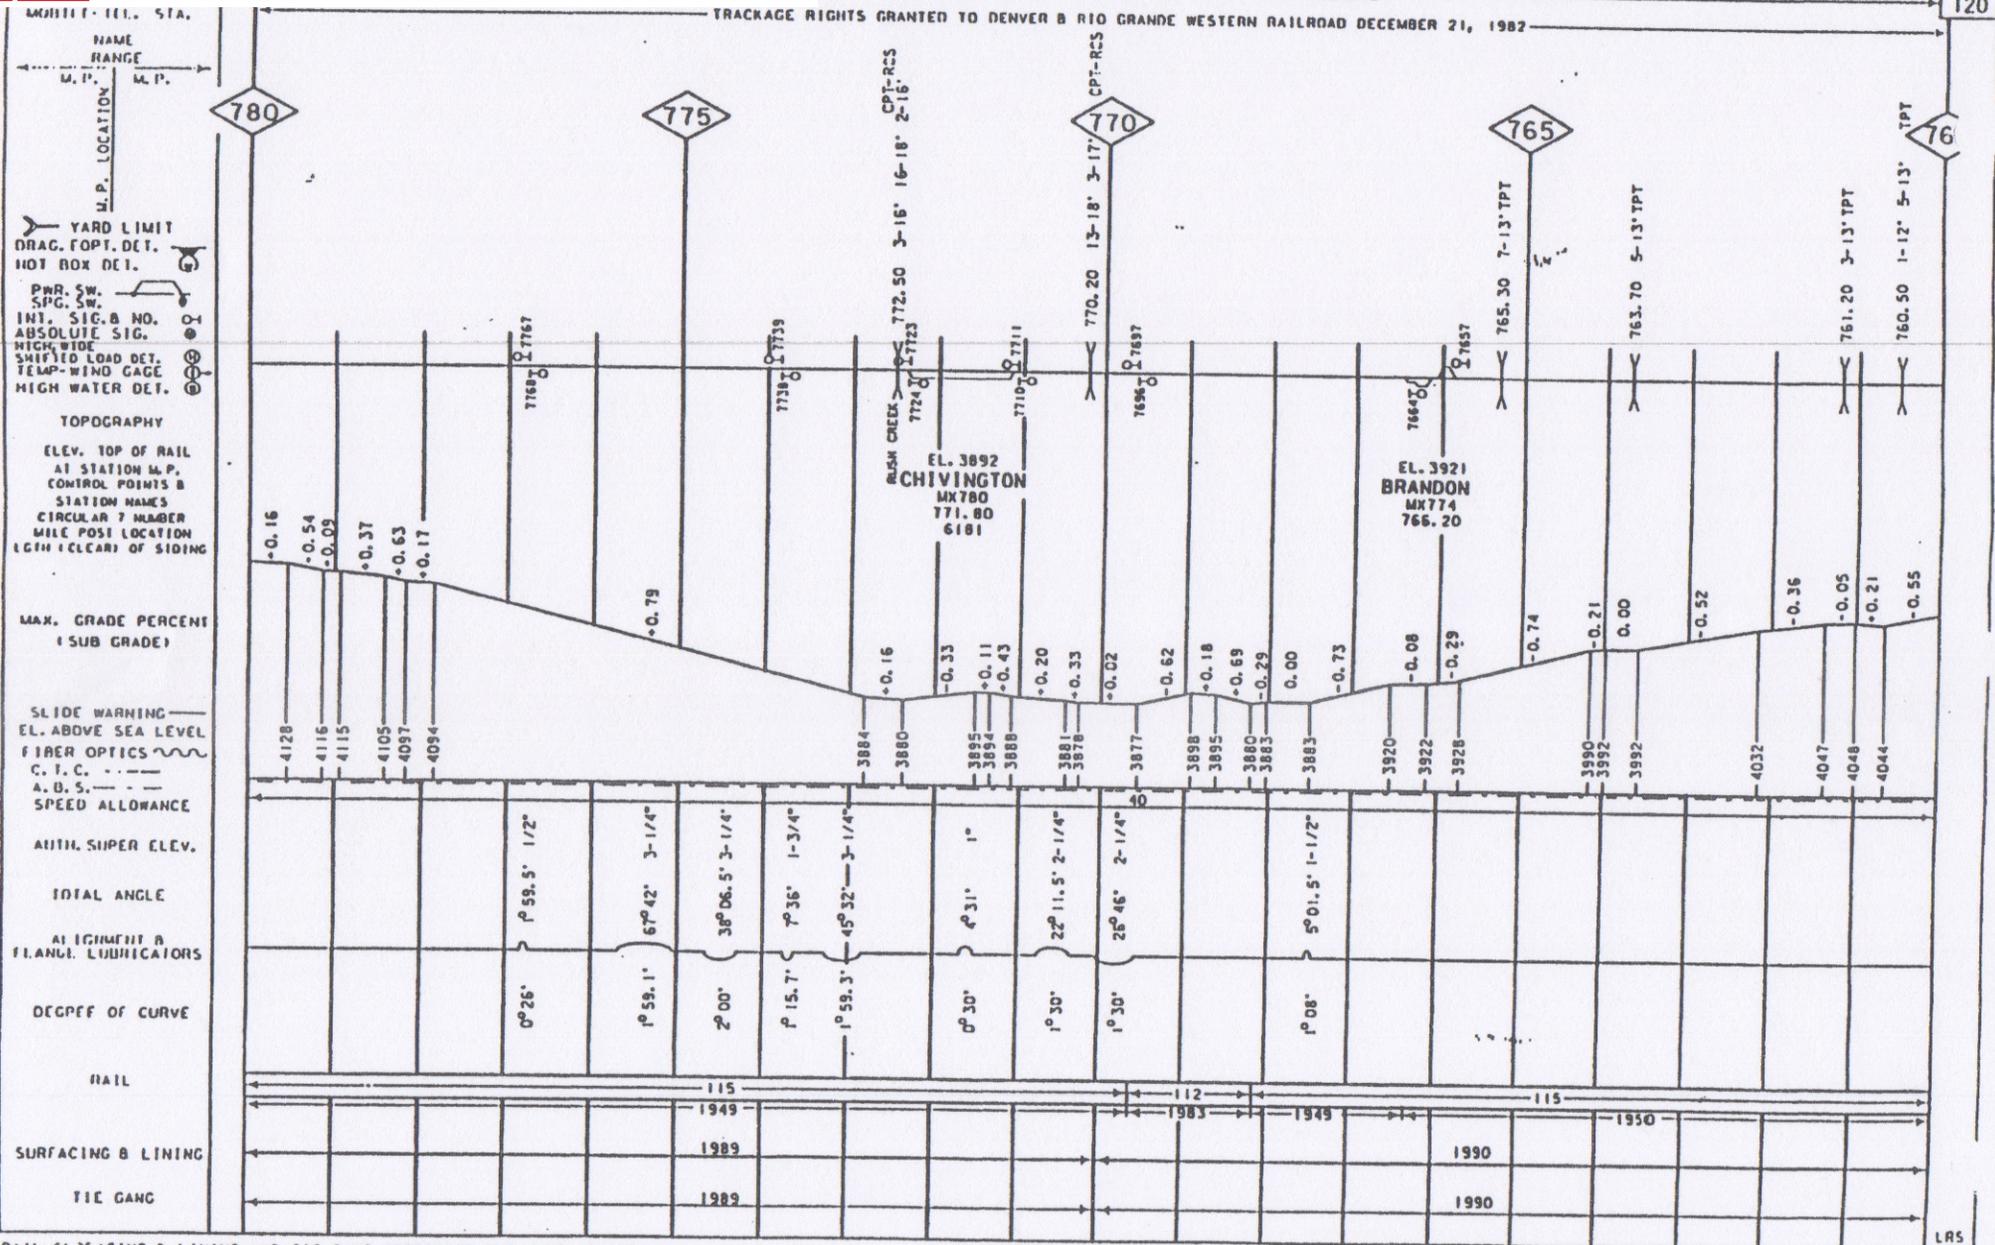


RAIL, SURFACING & LINING AND TIE GANG CORRECTED FOR JUNE 10, 1991

ALIGNMENT & PROFILE CORRECTED FOR DECEMBER 16, 1993

C. J. VALLEJO - HOISINGTON DIST.

REVISED: JANUARY 1, 1996

RIW

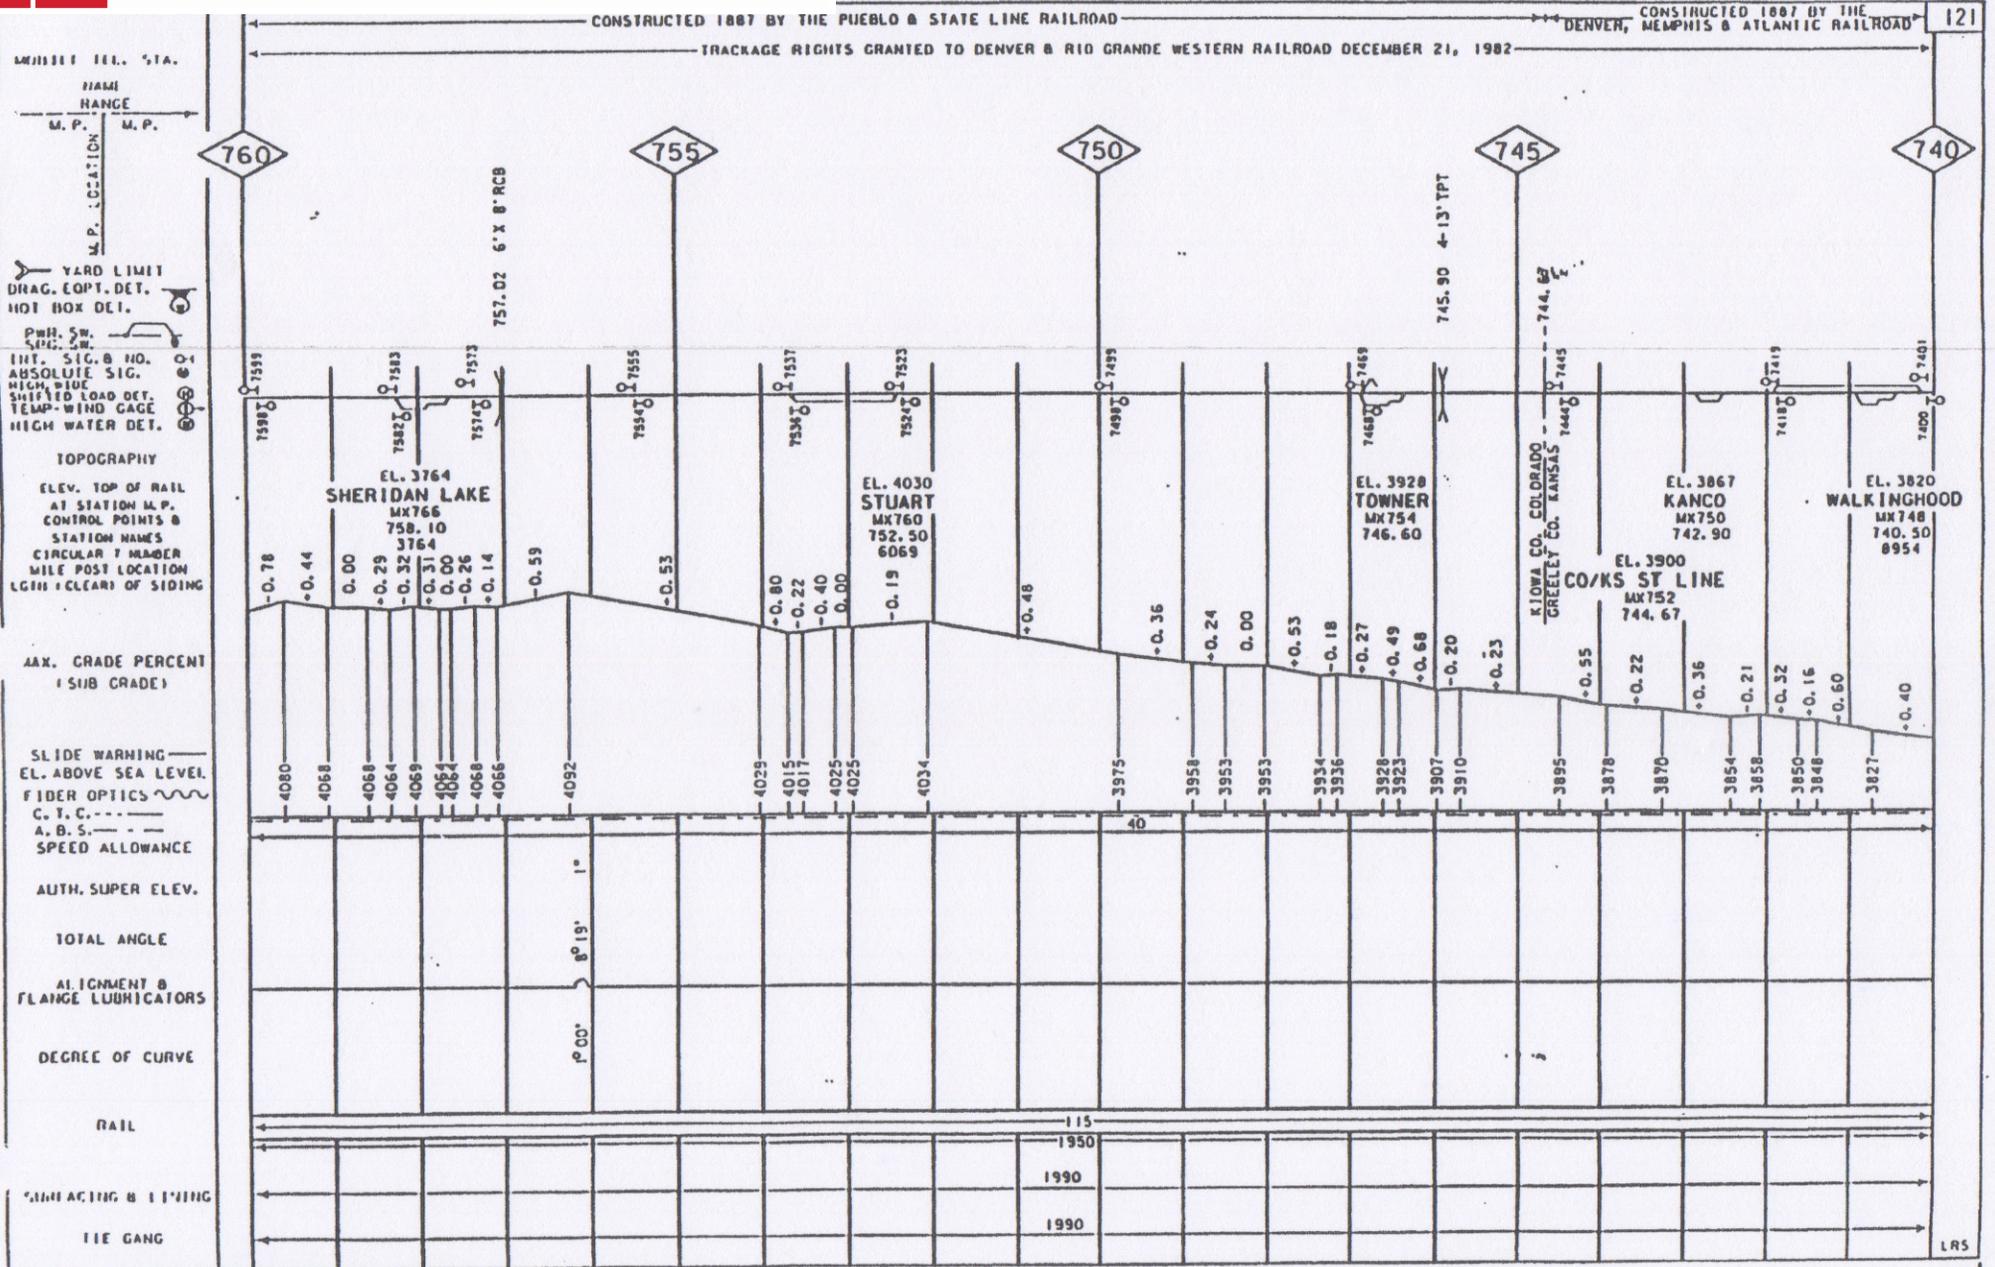

RAIL, SPACING & TIEING AND TIE GANG CORRECTED FOR JUNE 10, 1991

ALIGNMENT & PROFILE CORRECTED FOR DECEMBER 16, 1993

C. J. VALLEJO - HOISINGTON DIST.

REVISED: JANUARY 1, 1996

RIW